


Typical 1 Story Wall Section

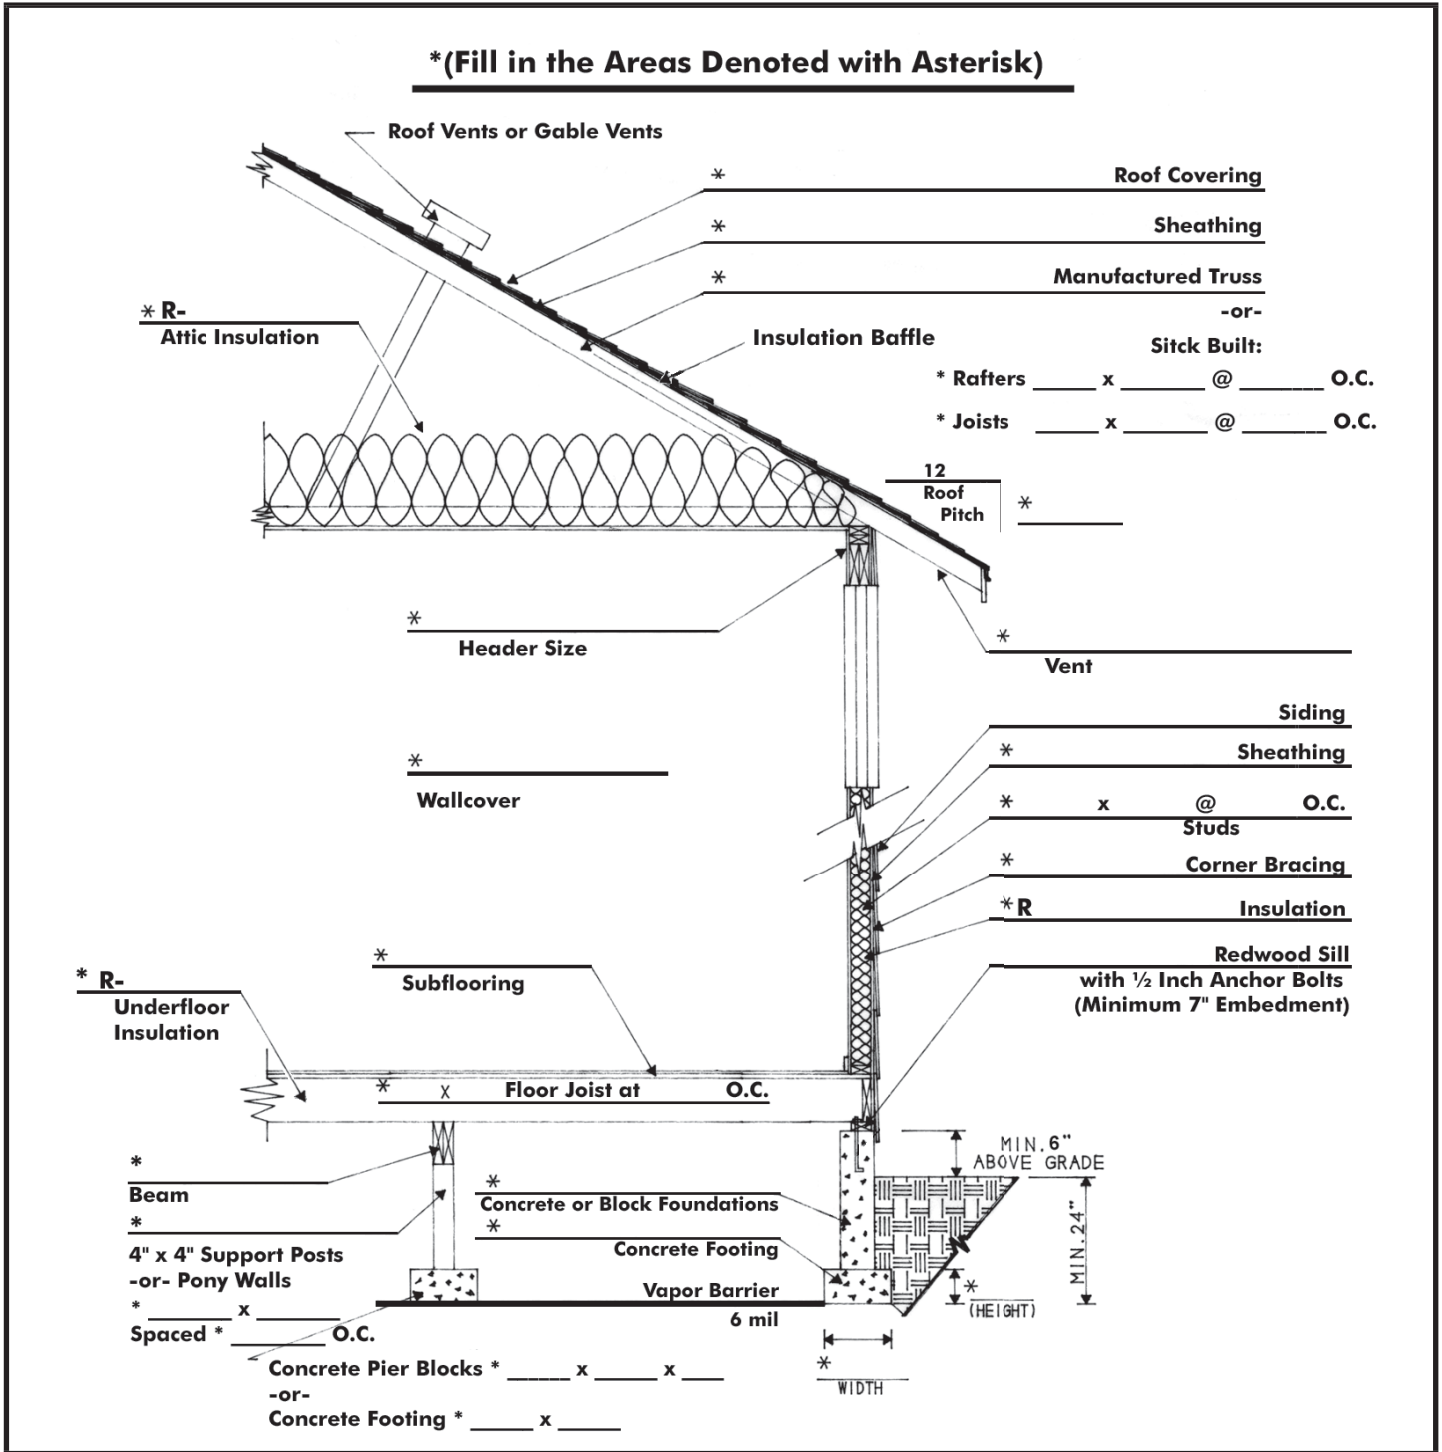

*This form can be used as a part of your permit submittal.